
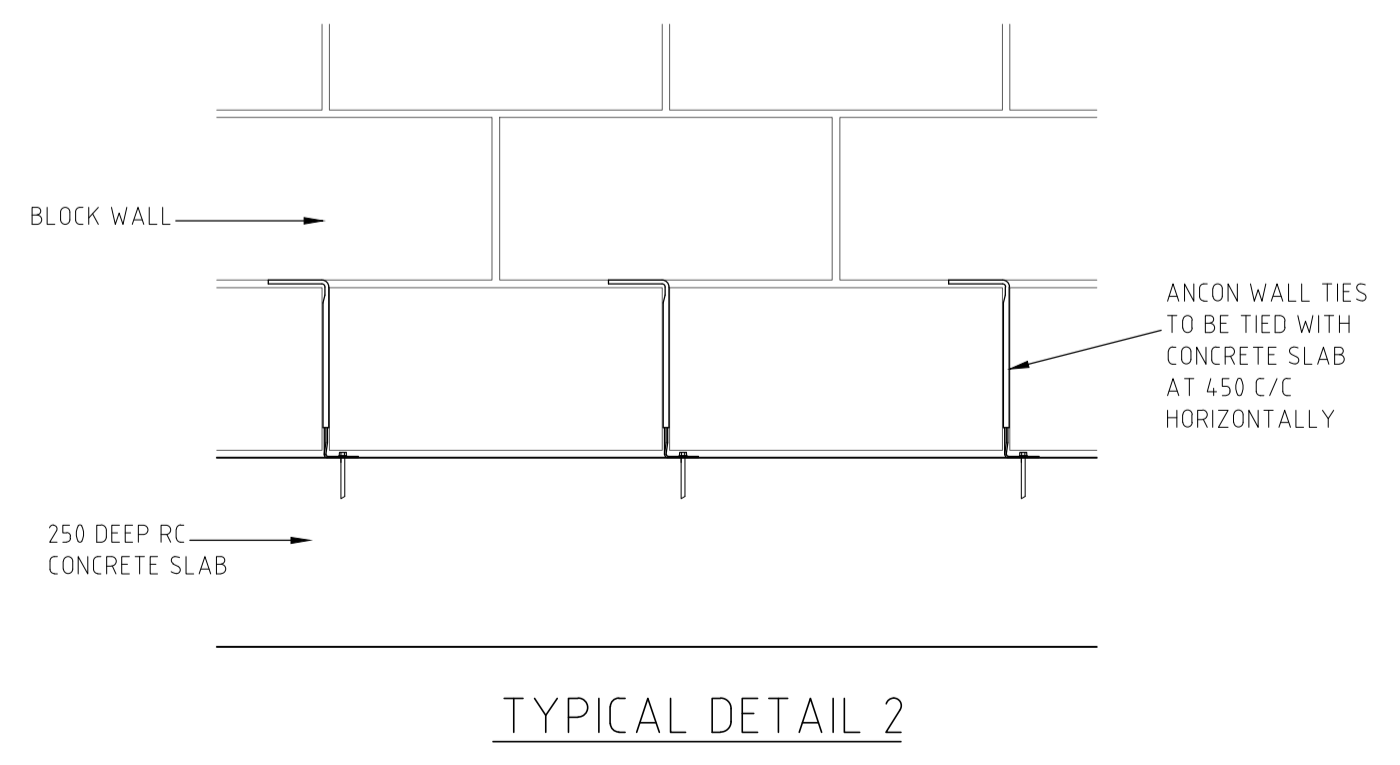
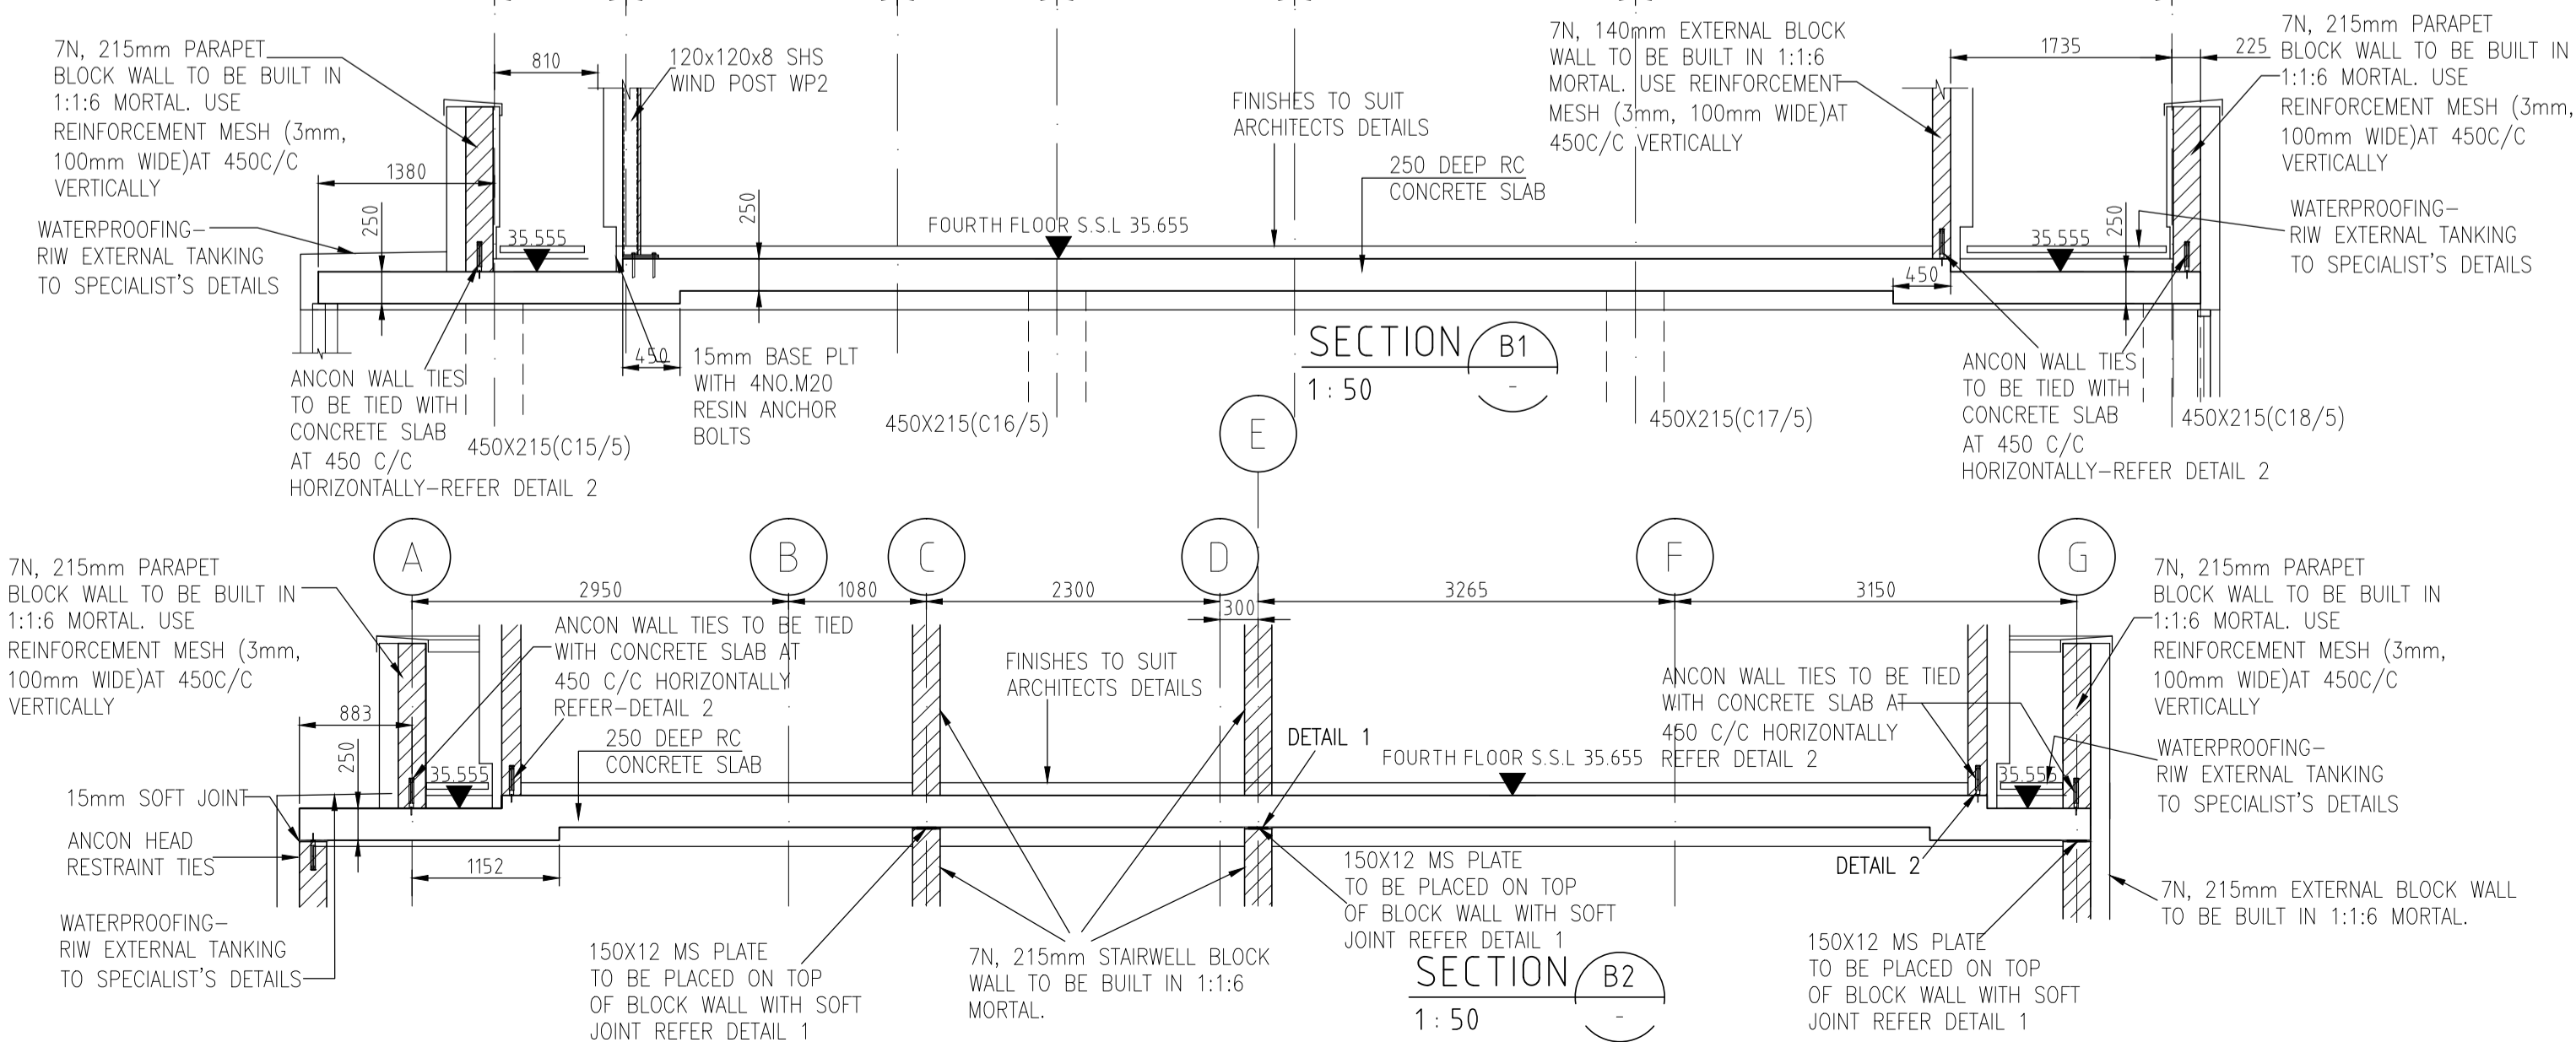
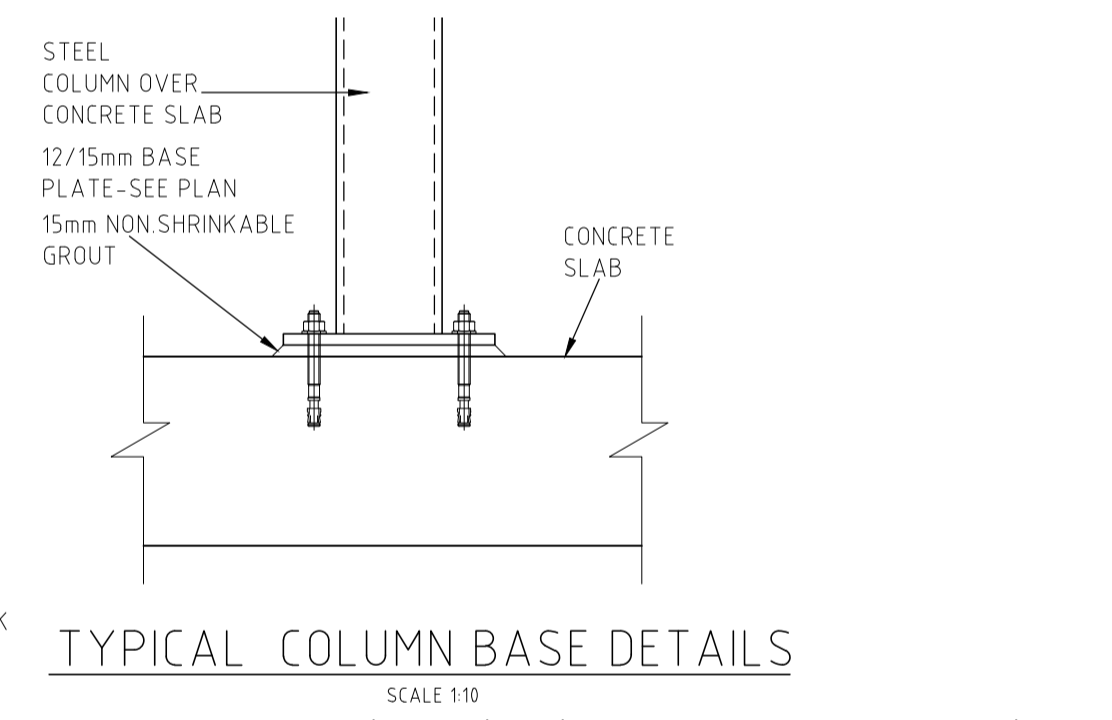
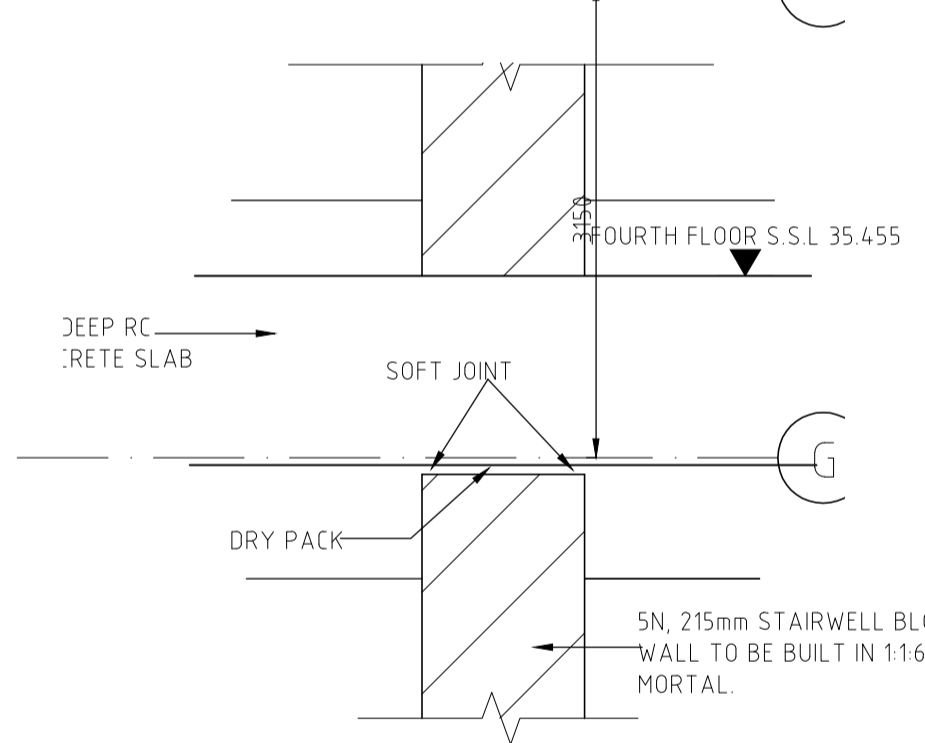
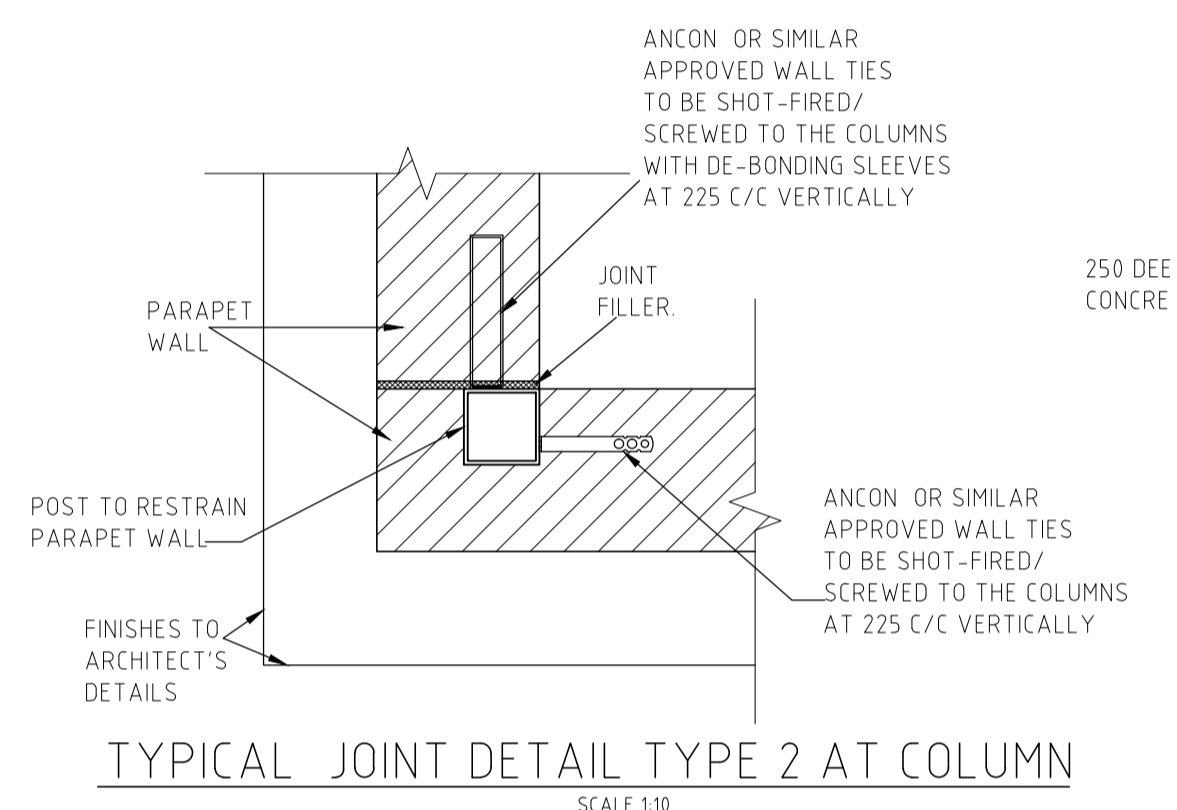


**FOURTH FLOOR SLAB AND WALL GENERAL ARRANGEMENT**  
Scale 1:50

SEE ARCHITECTS DRAWINGS FOR DETAILS OF SERVICES. HOLES IN SLAB LESS THAN 200x200 NOT SHOWN

(MJ) INDICATES MOVEMENT JOINTS LOCATION OF THE JOINT SHOWN TO BE AGREED WITH THE ARCHITECT PRIOR TO THE CONSTRUCTION

- NOTES**
- THIS DRAWING IS TO BE READ IN CONJUNCTION WITH ALL RELEVANT ARCHITECTS DRAWINGS, ENGINEERS DRAWINGS AND CONTRACT DOCUMENTATION.
  - FOR GENERAL NOTES SEE DRAWING 13.271.00
  - REFER TO SPECIFICATION

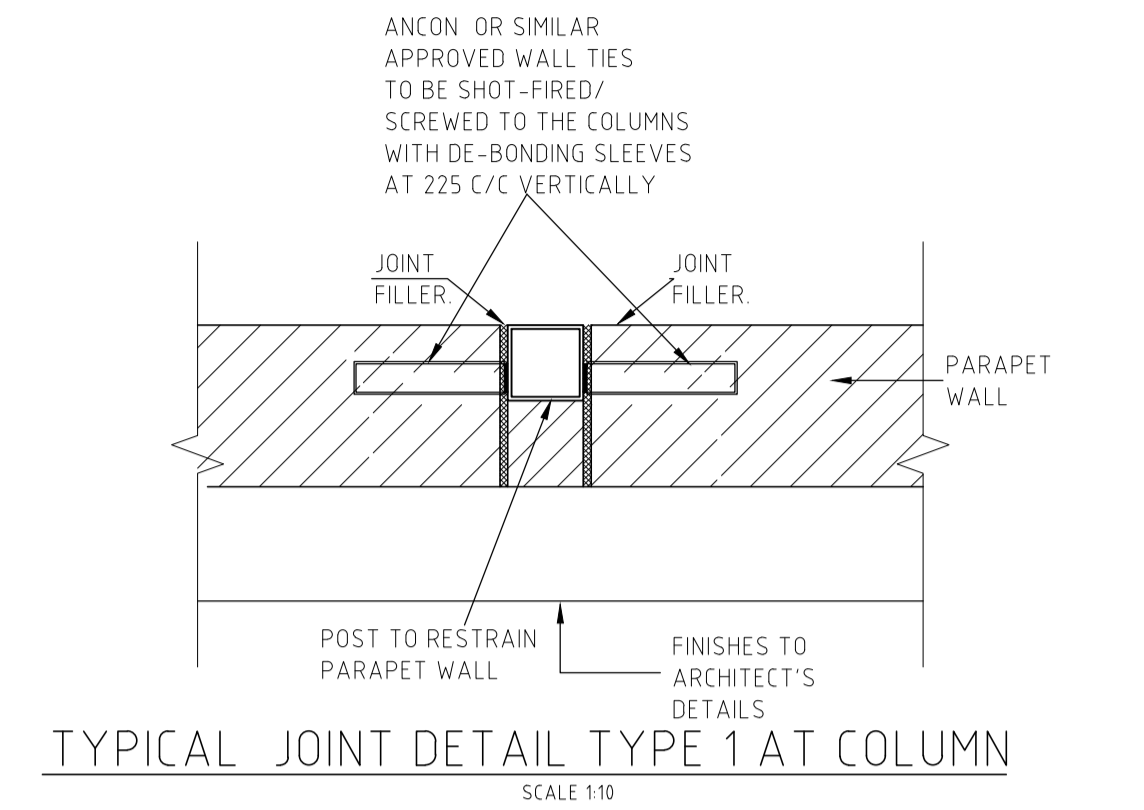

C2	JAL	FOR CONSTRUCTION	05-11-14
C1	JAL	FOR CONSTRUCTION	19-05-14
P3	BM	PRELIMINARY	21-02-14
P2	BM	PRELIMINARY	07-12-13
P1	BM	PRELIMINARY	13-12-13

Rev.	By	Description	Date

**AND DESIGNS LTD**  
Consulting Engineers  
90 MEADOW, GODALMING, SURREY, GU7 3HY  
Tel. 01483 418140  
Fax. 01483 421304  
E Mail. jeff@anddesigns.co.uk

Project  
**43, PALMEIRA AVENUE HOVE, BN3 3GE**

Title  
**GENERAL ARRANGEMENT 4TH FLOOR CONSTRUCTION**

Scale	AS SHOWN @ A1	Job No.	13.271
Date	DECEMBER 2013	Dwg. No.	09 C2
Dwn. by	BM	Chkd. by	JW